

PROPOSED RAIN GARDEN

LANGSTAFF ST

PROPOSED BERM

PROPOSED PAVILION / RESTROOMS

PROPOSED LIGHTING  
PROPOSED RAIN GARDEN

PROPOSED PARKING

FUTURE COMMUNITY GARDEN

PROPOSED BERM

PROPOSED BERM

PROPOSED PATH

PROPOSED BENCH PAD


# RANSOM ESSEX PARK

PARK IMPROVEMENTS  
LWCF19-0022

CITY OF  
ESSEXVILLE, MI

[www.essexville.org](http://www.essexville.org)

1107 Woodside Ave.  
Essexville, MI 48732

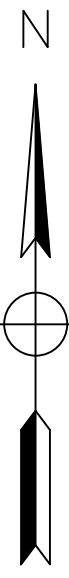







NOT TO SCALE



[www.spicergroup.com](http://www.spicergroup.com)

230 S. Washington Ave.  
Saginaw, MI 48607  
(989)754-4717

126657SG2019  
MARCH, 2019

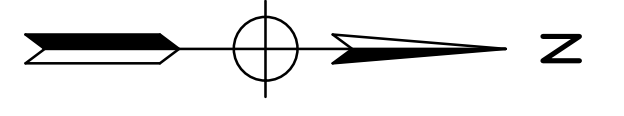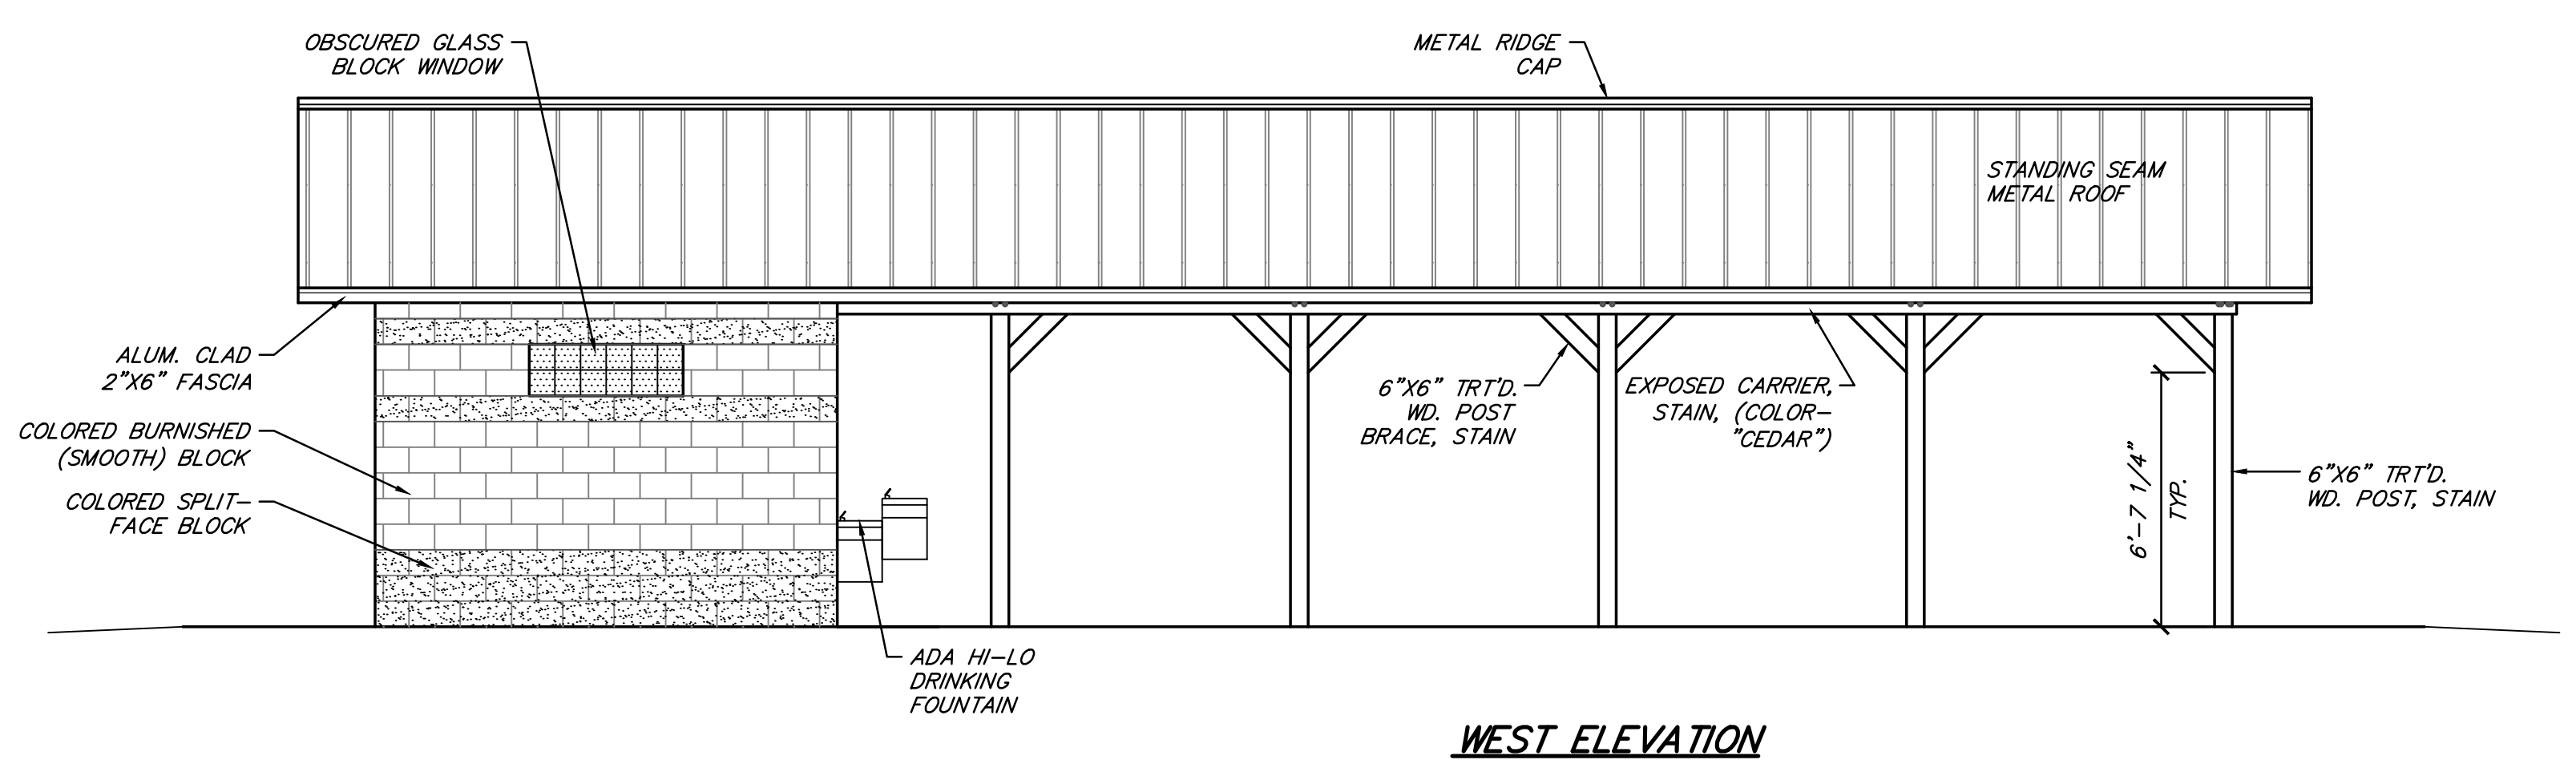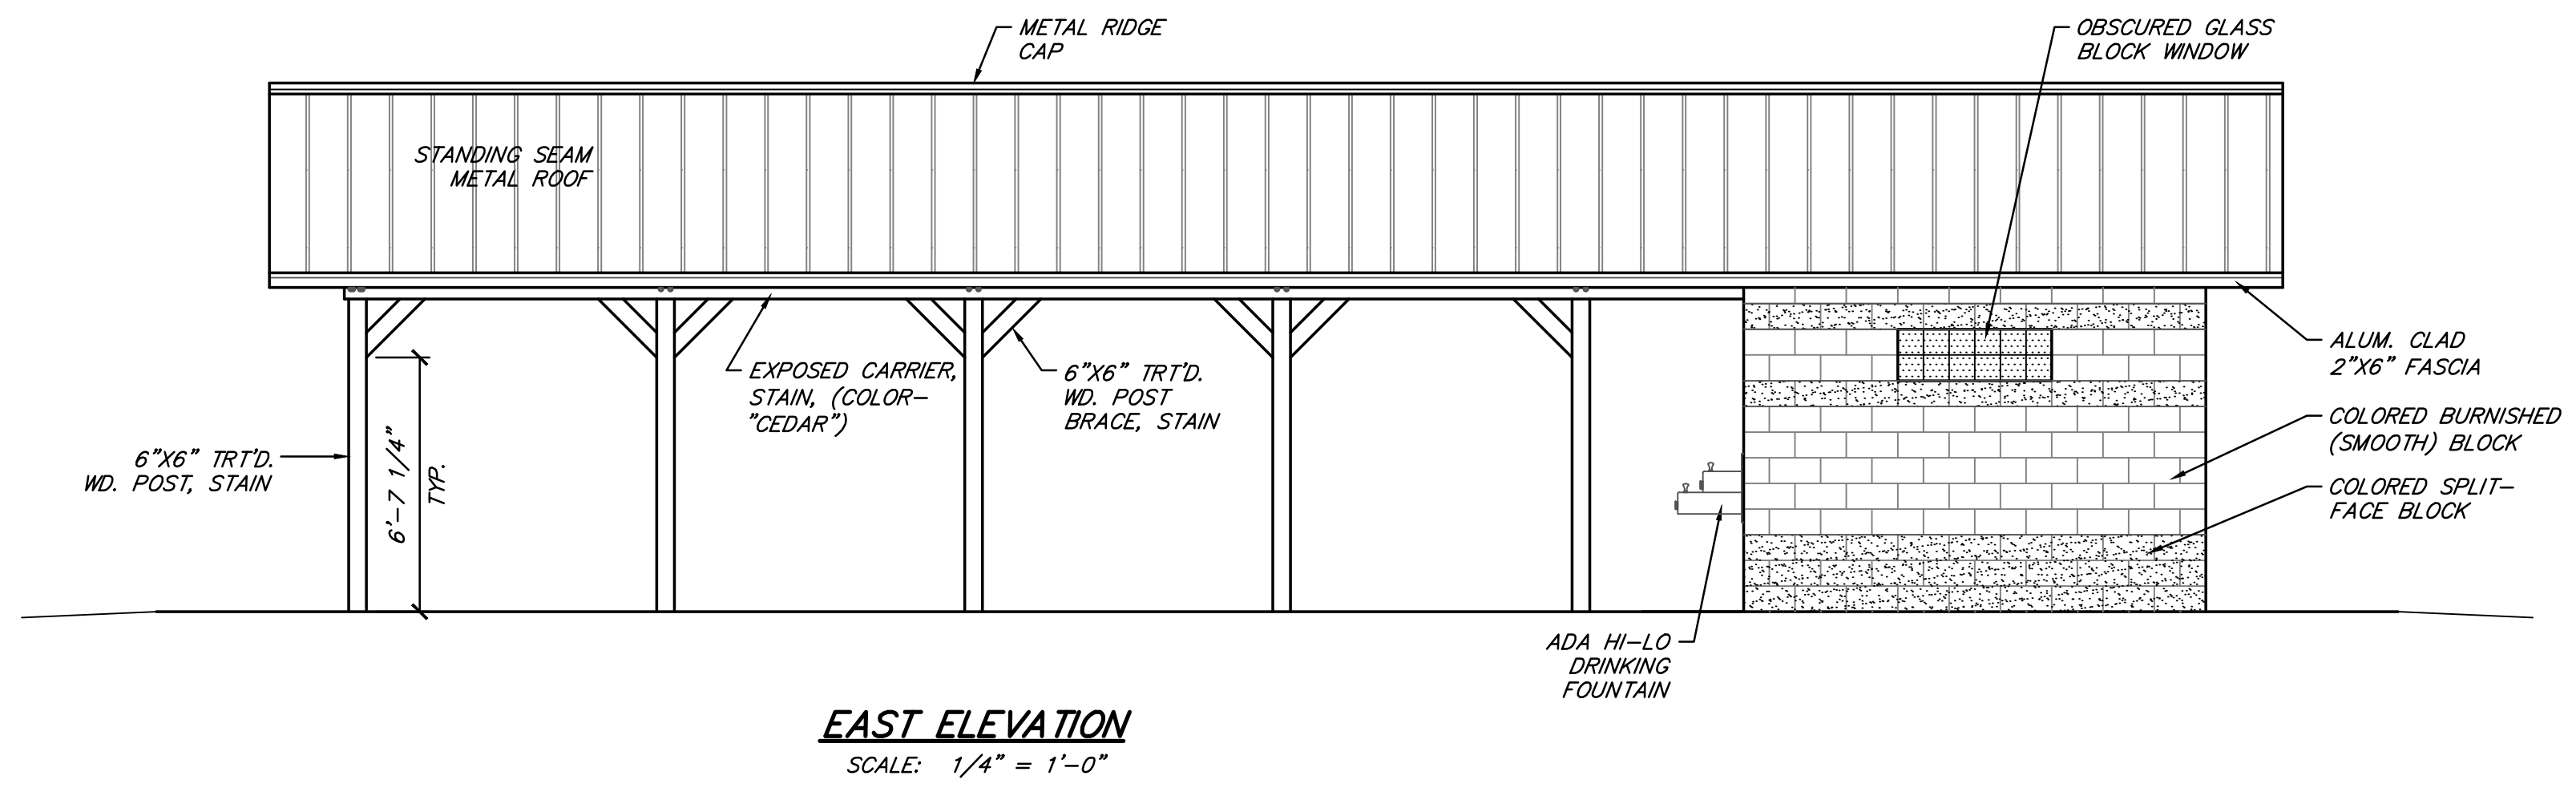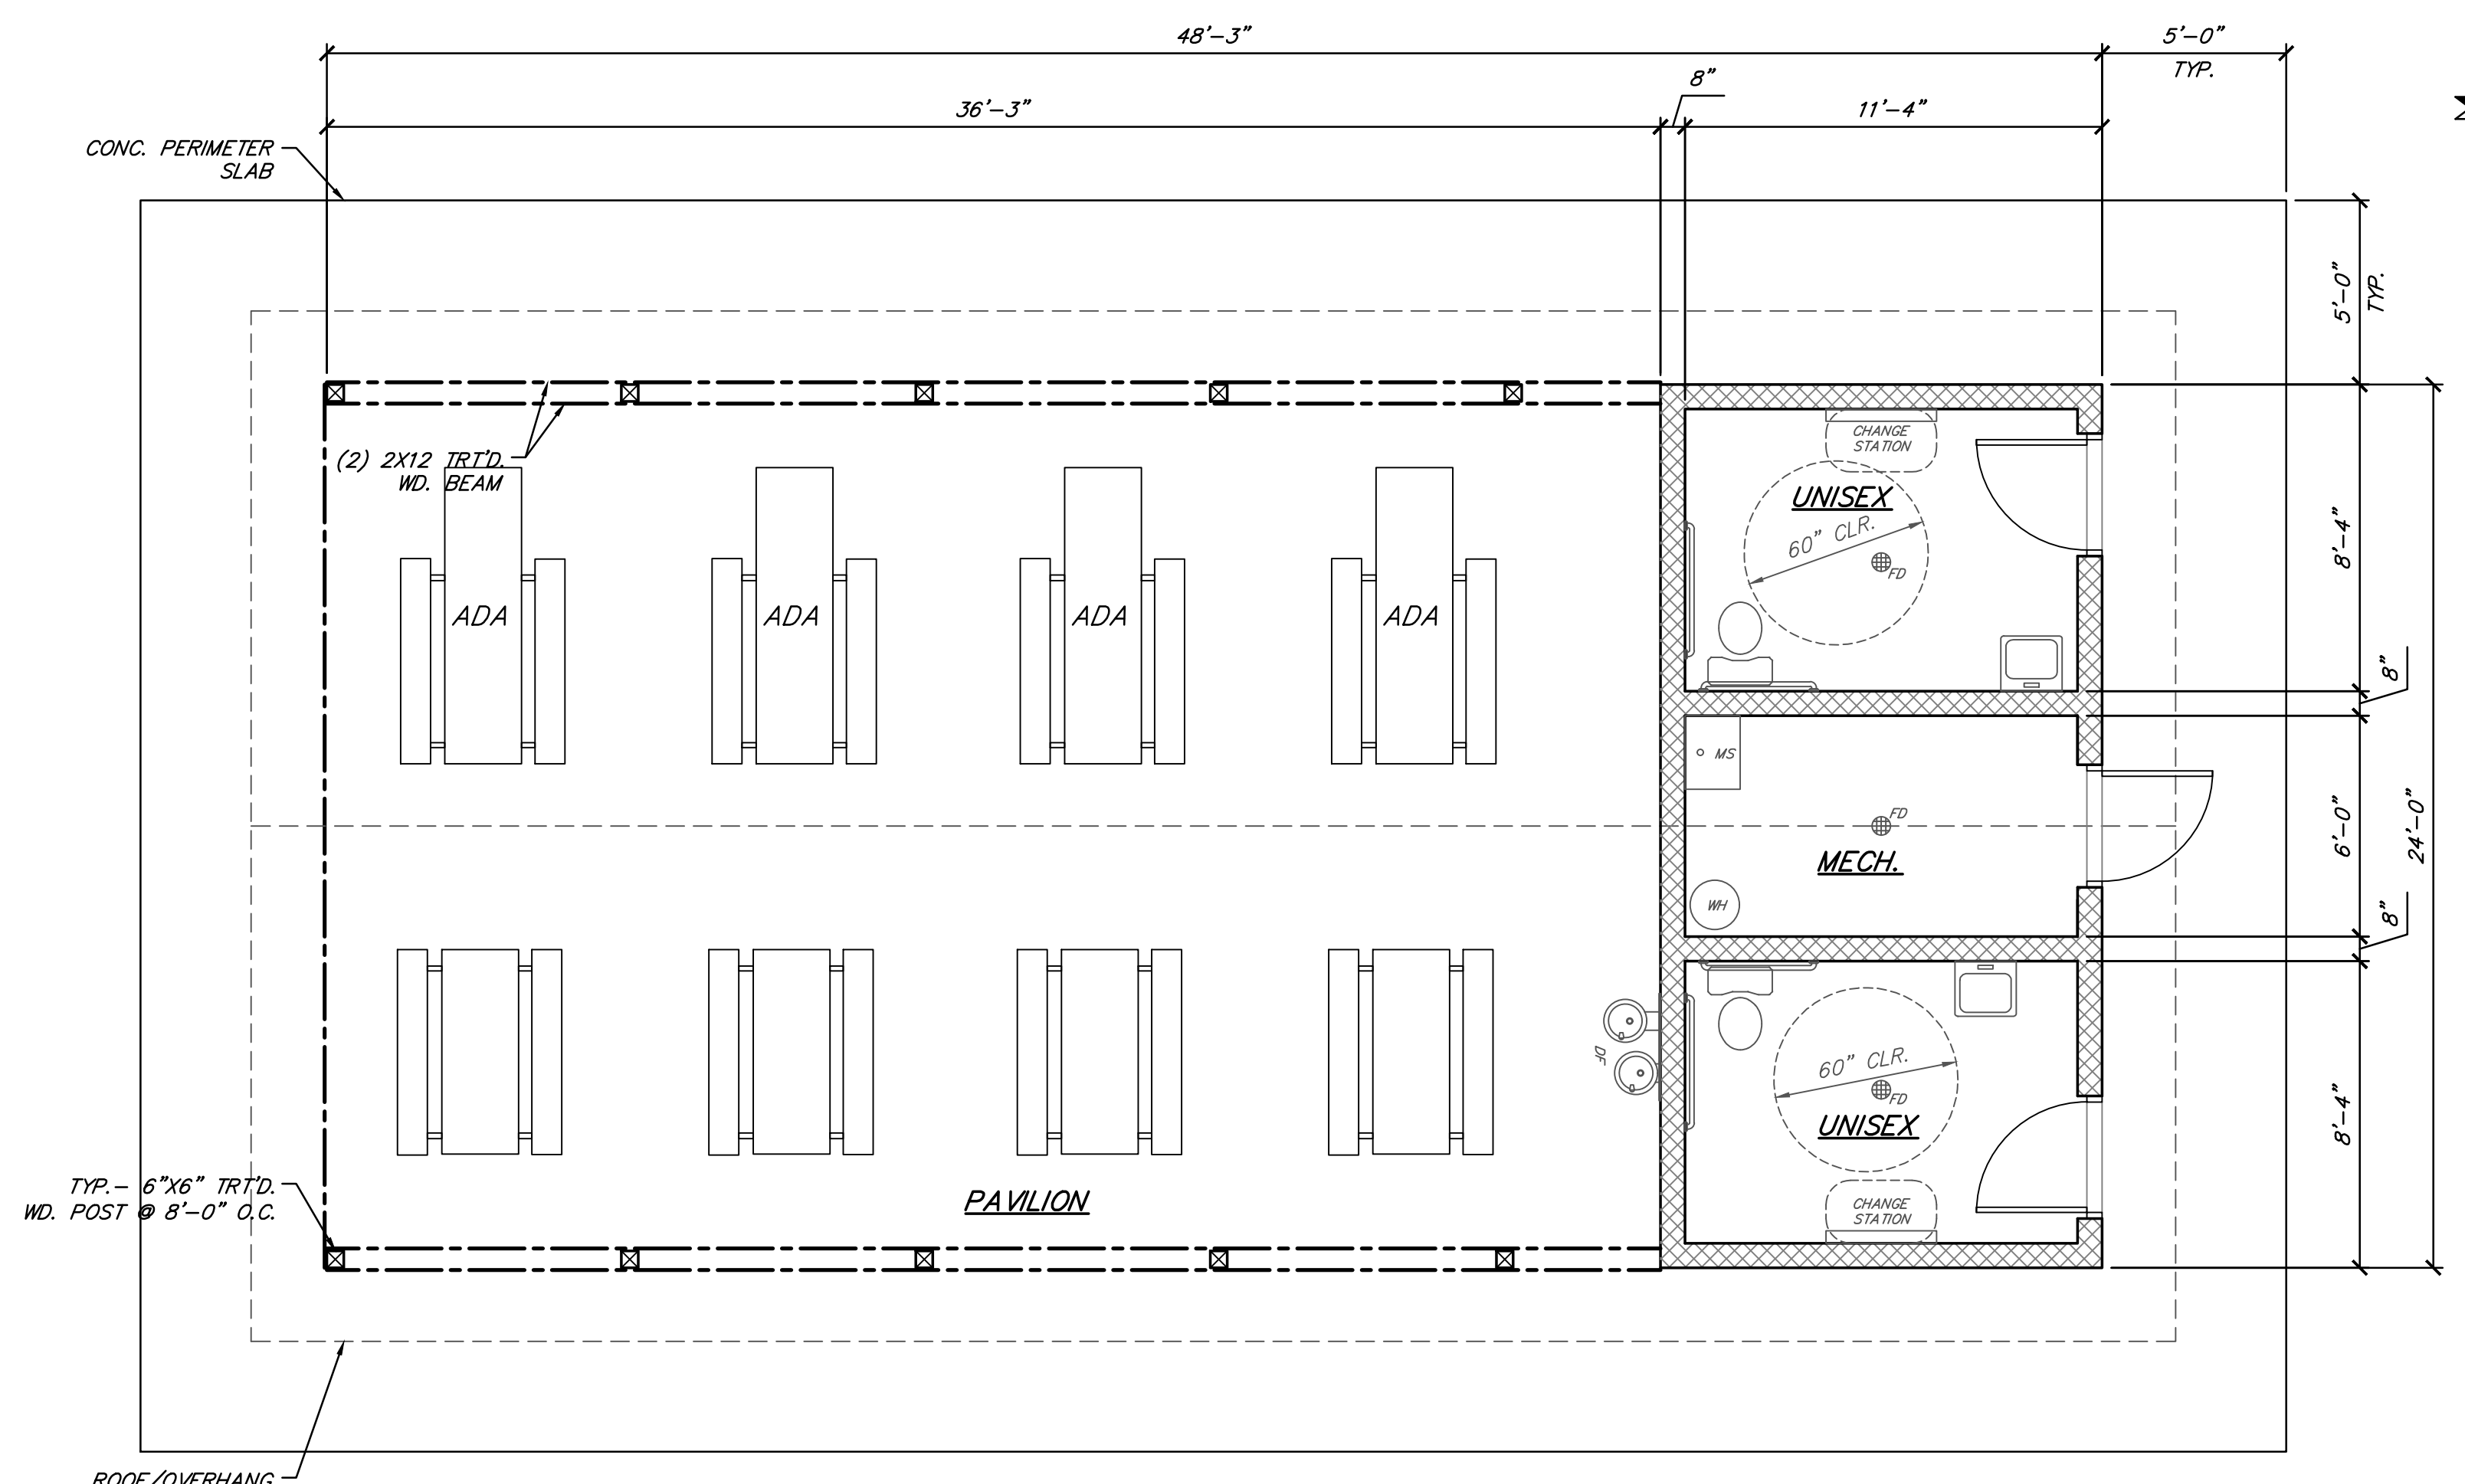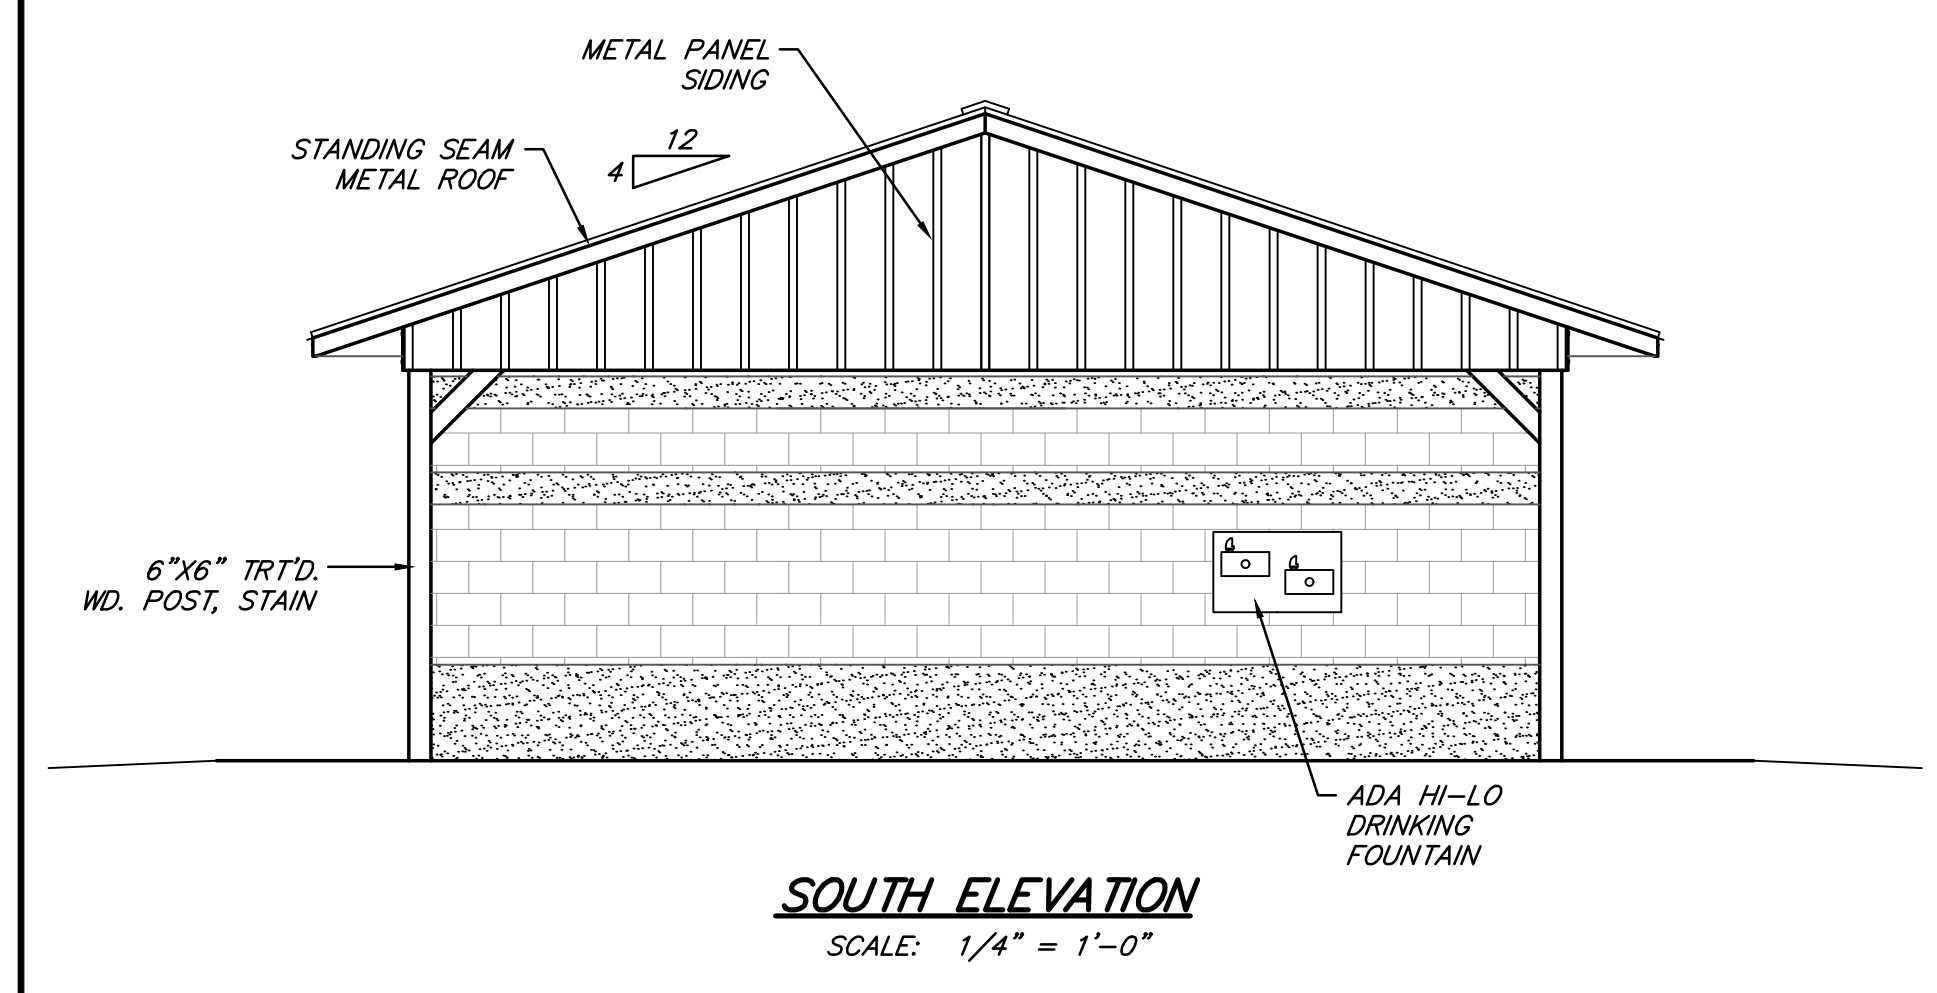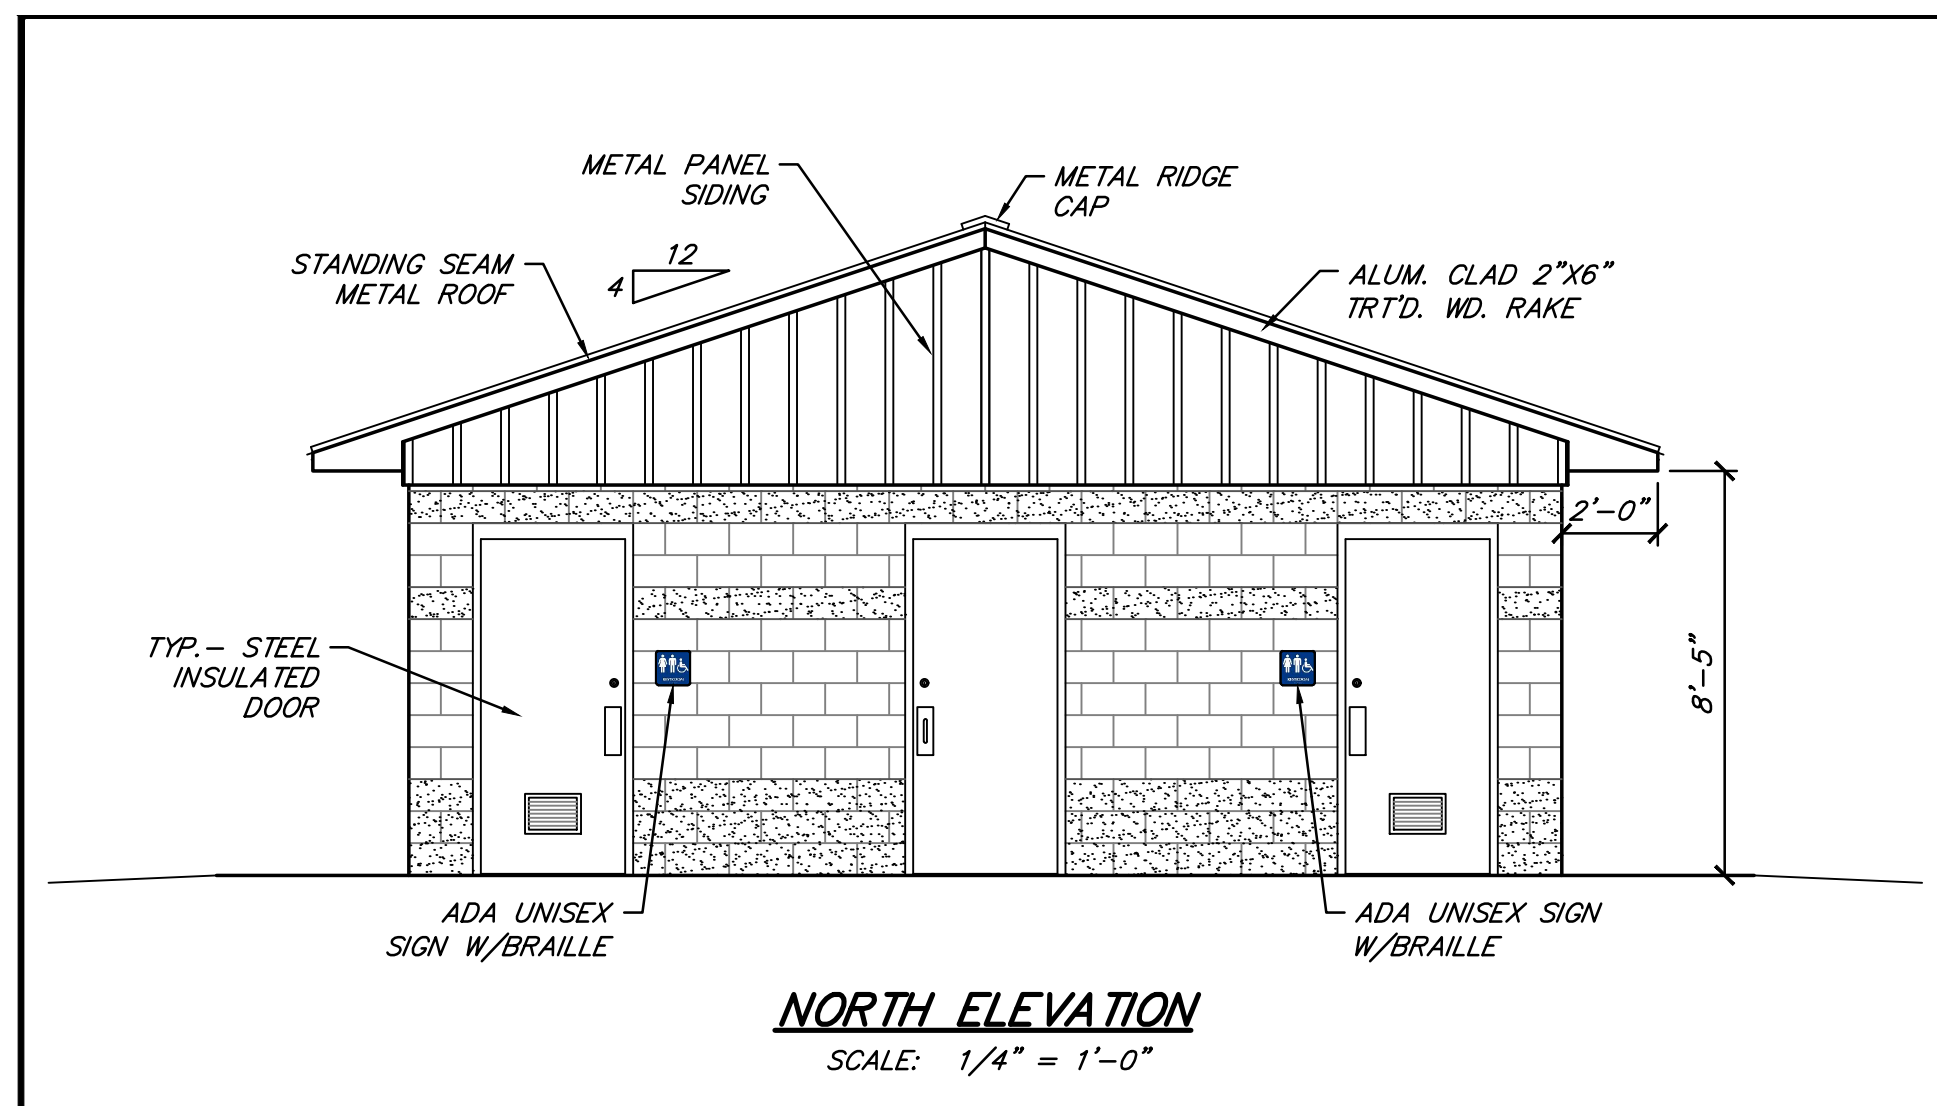

- NOTES:**
- BUILDING IS NOT HEATED, PLUMBING LINES WILL NEED TO BE WINTERIZED IN THE OFF SEASON.
  - RESTROOMS WILL HAVE ELECTRIC HAND DRYERS.
  - RESTROOMS WILL HAVE MOTION SENSOR LIGHTS.
  - RESTROOMS WILL HAVE LED LIGHT FIXTURES.

BY	MARK	REVISIONS	DATE
<p>THE WORK REPRESENTED BY THIS DRAWING WAS DESIGNED BY THE ENGINEER FOR THIS SPECIFIC APPLICATION AND SPECIFIC LOCATION DESCRIBED HEREIN IN ACCORDANCE WITH THE CONDITIONS PREVALENT AT THE TIME THE DESIGN WAS DONE. THE ENGINEER DOES NOT GUARANTEE AND WILL NOT BE LIABLE FOR ANY OTHER LOCATION, CONDITION, DESIGN OR PURPOSE.</p>			
<p>RANSOM ESSEX PARK DNR GRANT APPLICATION</p>			
<p><b>PRELIMINARY PAVILION FLOOR PLAN &amp; ELEVATIONS</b></p>			
<p>DE. BY: DB DR. BY: MJS</p>		<p>CH. BY: APP. BY:</p>	
		<p>PROJECT NO. <b>126657SG2019</b></p>	
<p>STDS.</p>		<p>SHEET <b>1</b> OF <b>1</b></p>	
<p>DATE: FEBRUARY, 2019 SCALE: 1/4" = 1'-0"</p>		<p>FILE NO.</p>	

PLOTTING SCALE: 7/8" = 1'-0"  
 RET. F.B. PG. ACAD FILE: -