
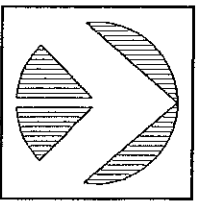


RANSOM P. ESSEX PARK

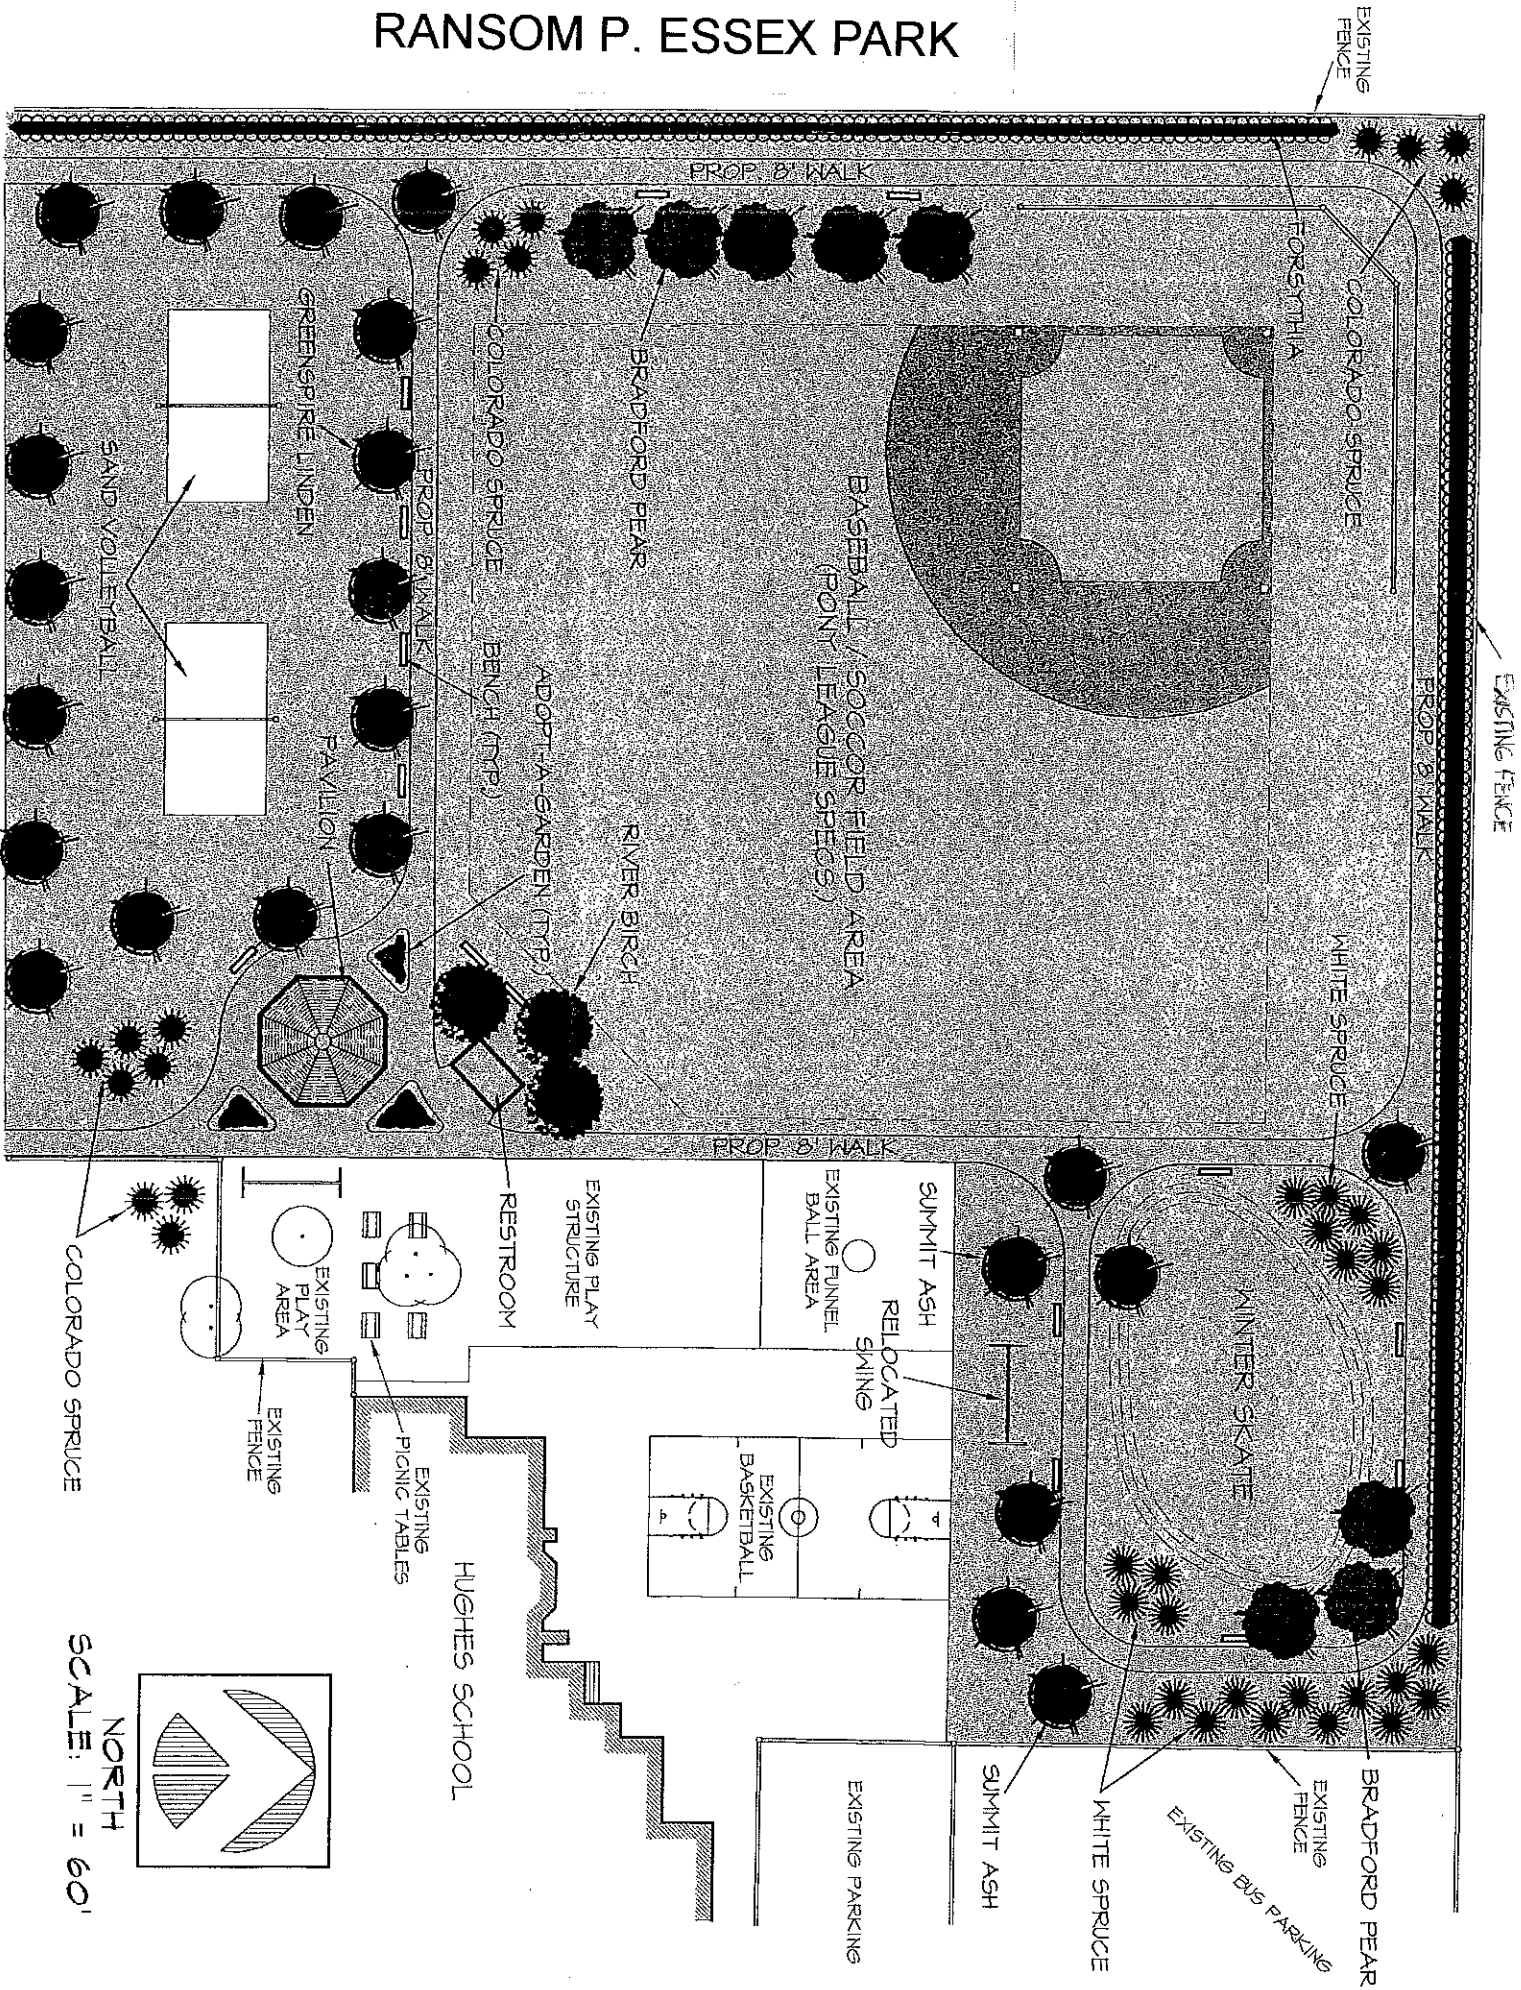

NORTH

SCALE: 1" = 60'